


284 River Valley Road

Building Location Detail

(from survey)

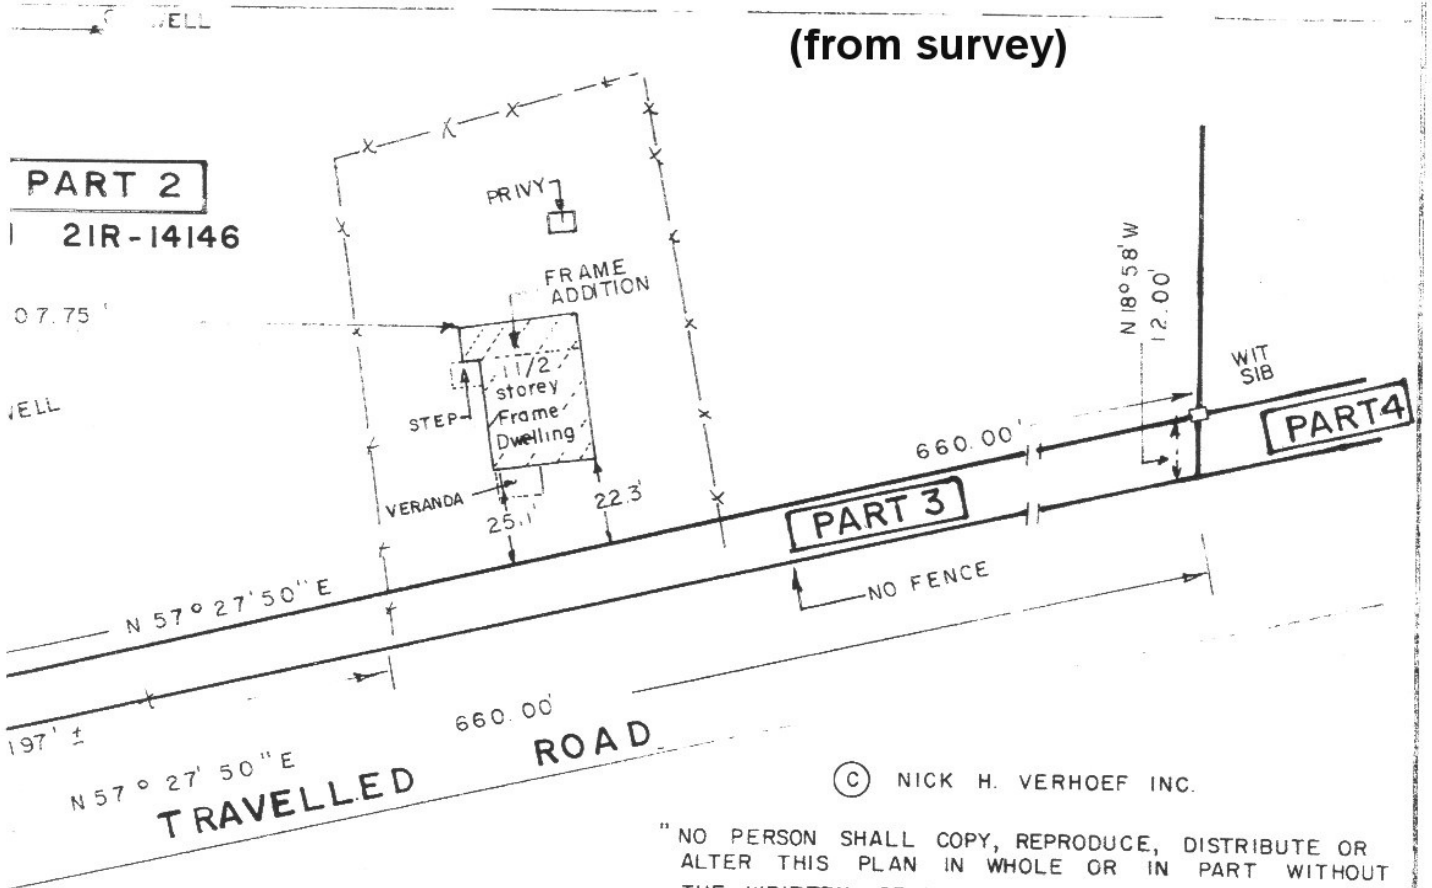

© NICK H. VERHOEF INC.

"NO PERSON SHALL COPY, REPRODUCE, DISTRIBUTE OR ALTER THIS PLAN IN WHOLE OR IN PART WITHOUT THE WRITTEN PERMISSION OF NICK H. VERHOEF INC."

SURVEYOR'S CERTIFICATE

I Certify that

THE FIELD SURVEY REPRESENTED ON THIS PLAN WAS COMPLETED ON THE 20th DAY OF DECEMBER 1990.

CAMPBELLFORD ONT.
21 DECEMBER 1990

Jack Keat

JOHN C.G. KEAT
ONTARIO LAND SURVEYOR

NICK H. VERHOEF INC.
ONTARIO LAND SURVEYORS

CAMPBELLFORD
KOL-1LO
705-653-2111
FAX 705-653-1635

MARMORA
KOK-2MO
613-472-2173

TWEED
KOK-3JO
613-478-5452